



# - Montrose Port -

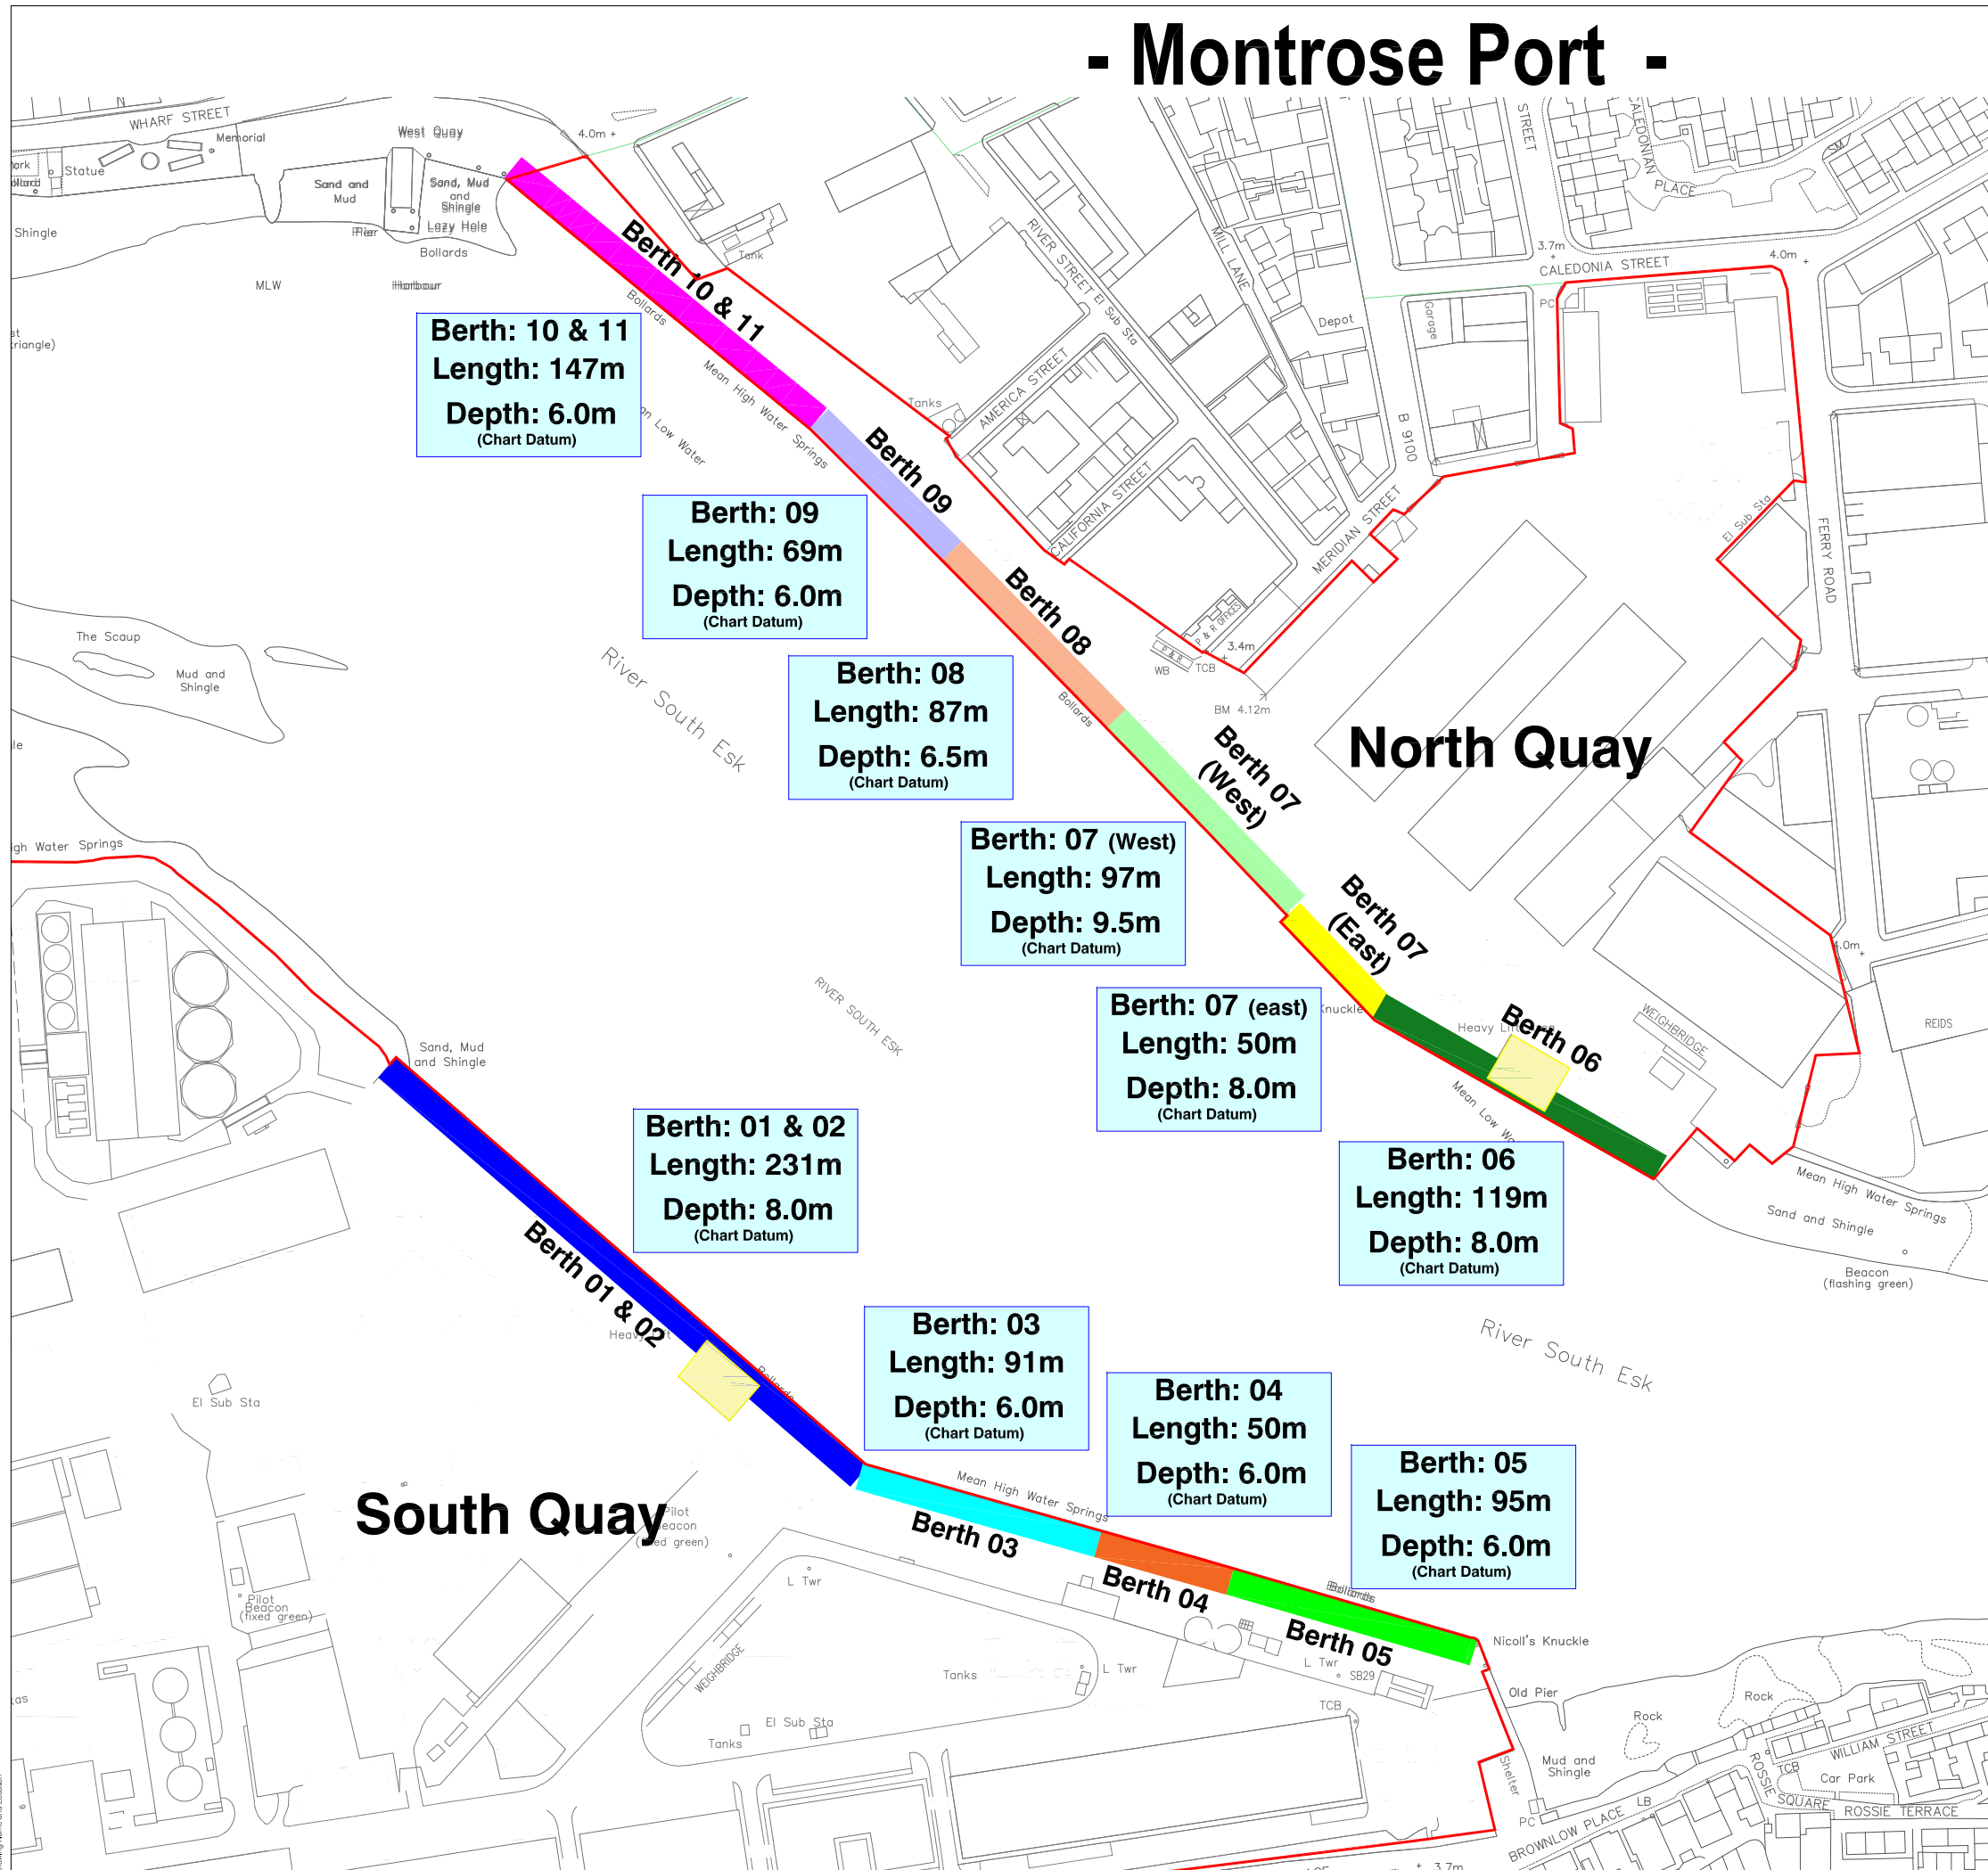

**KEY:**  
 Port ISPS Boundaries  
 Heavy Load Areas

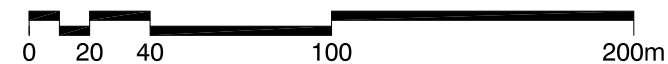

North Point  Drawn DM Checked by HMR Date 11.09.15 Scale 1:2,500 Original Size A3	Project <b>Montrose Port</b>	<b>IronsideFarrar</b> Environmental Consultants Environmental Planners Civil Engineers Landscape Architects Graphic Design 111 McDonald Road EDINBURGH EH7 4NW Tel. 0131 550 6500 Fax. 0131 557 6723 mail@ironsidefarrar.com offices also in BELLSHILL & MANCHESTER
	Client <b>Montrose Port Authority</b>	
Copyright Acknowledgement Ordnance Survey © Crown Copyright 2015. All rights reserved. Licence No. AL100017966.	Quality Assurance UKAS 005 Quality Assurance ISO 9001:2008 SGS Certificate GB02/54539	Drawing No. <b>8581_103</b>
		Revision <b>A</b>

Drawn: Name and Location